




ERDGESCHOSS:

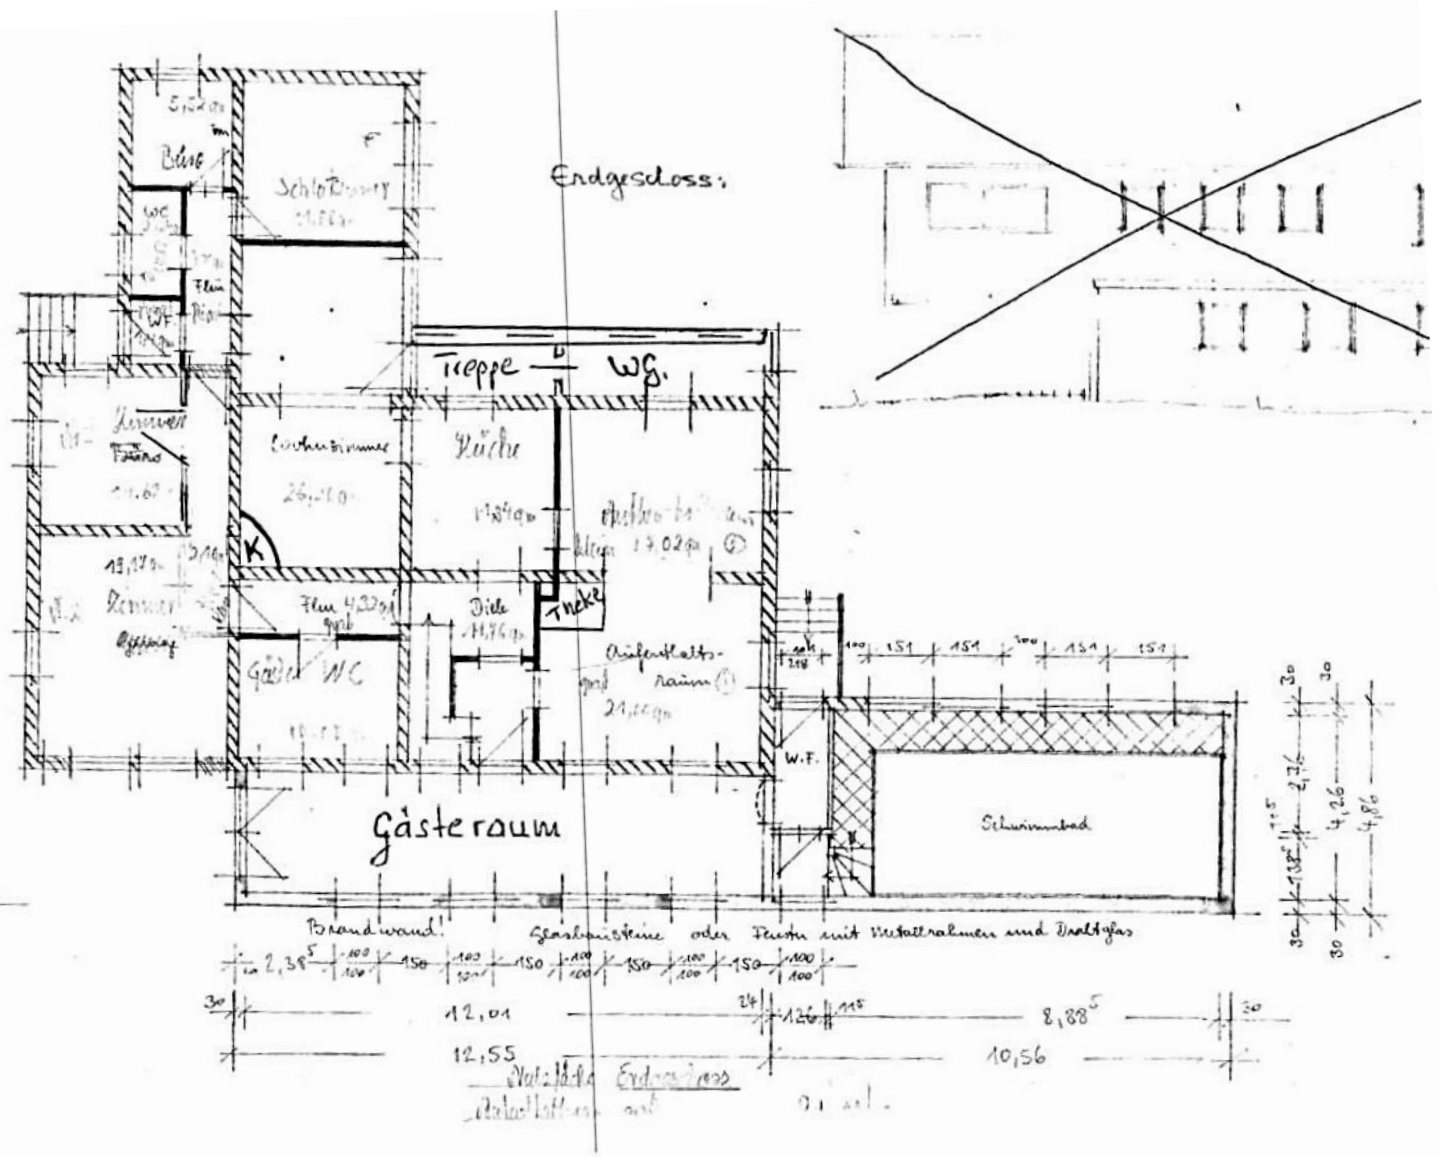


OBERGESCHOSS:

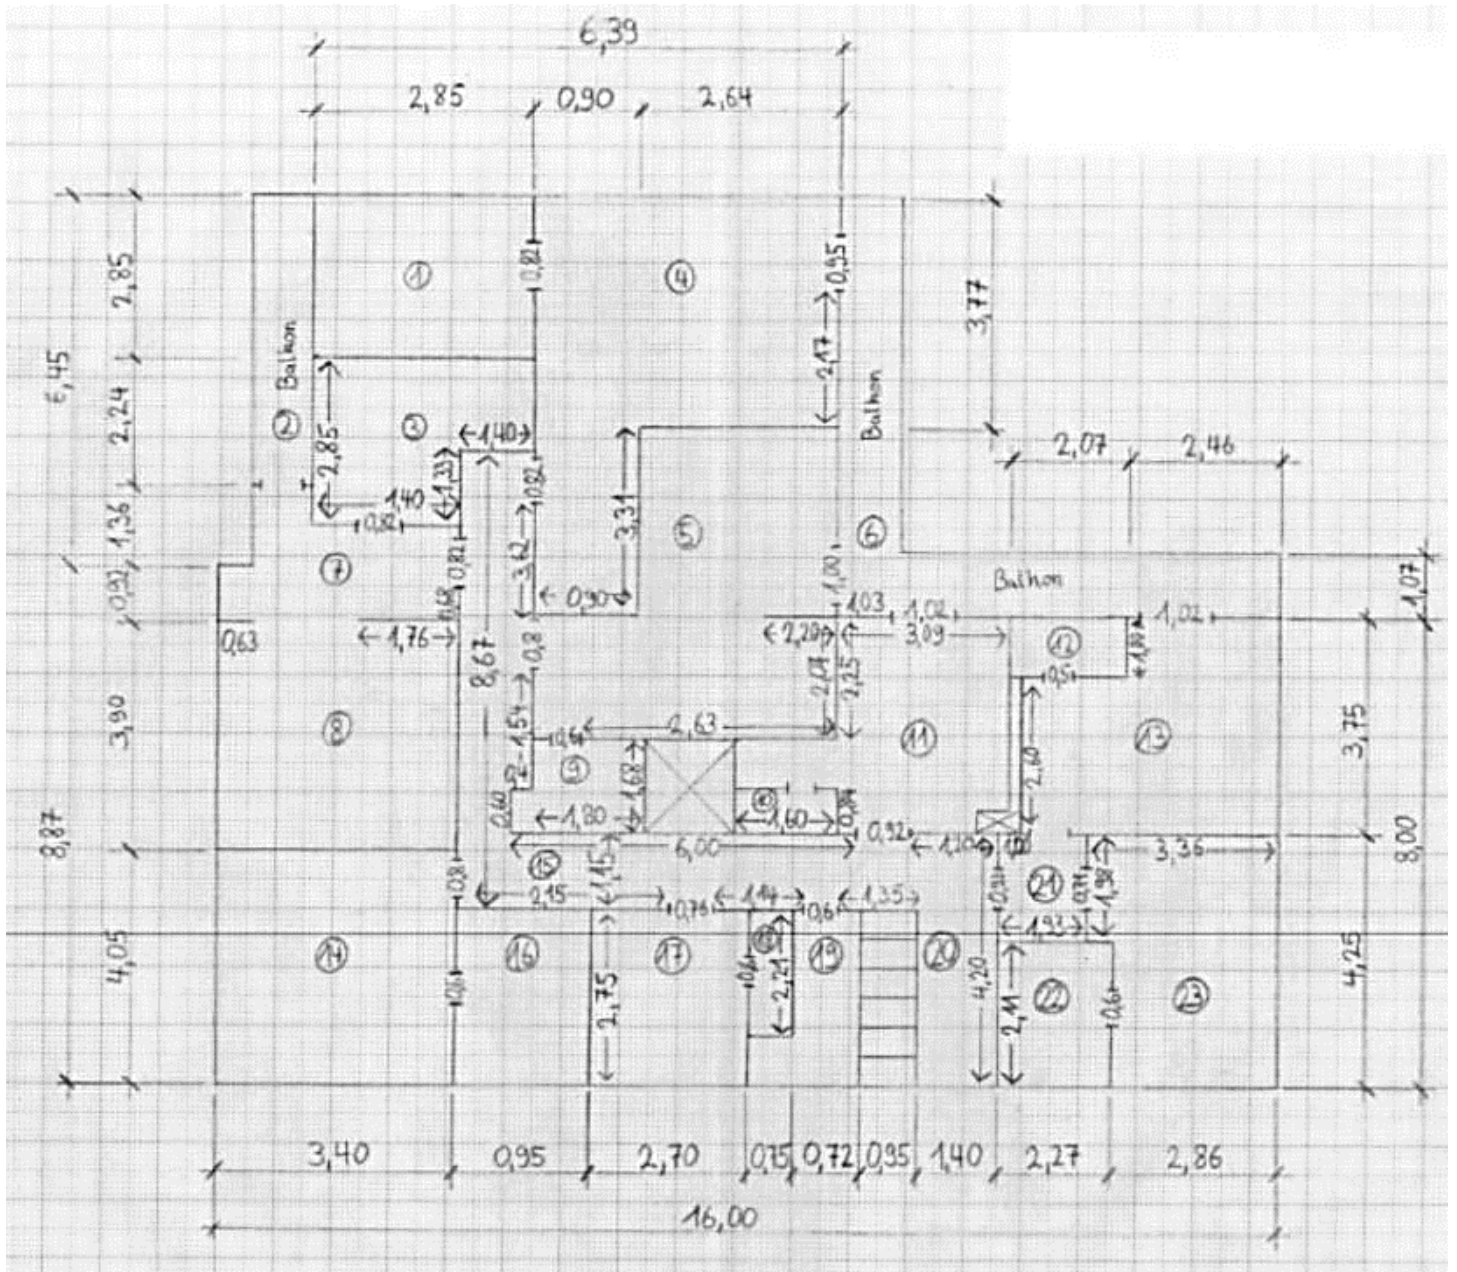

DACHGESCHOSS:

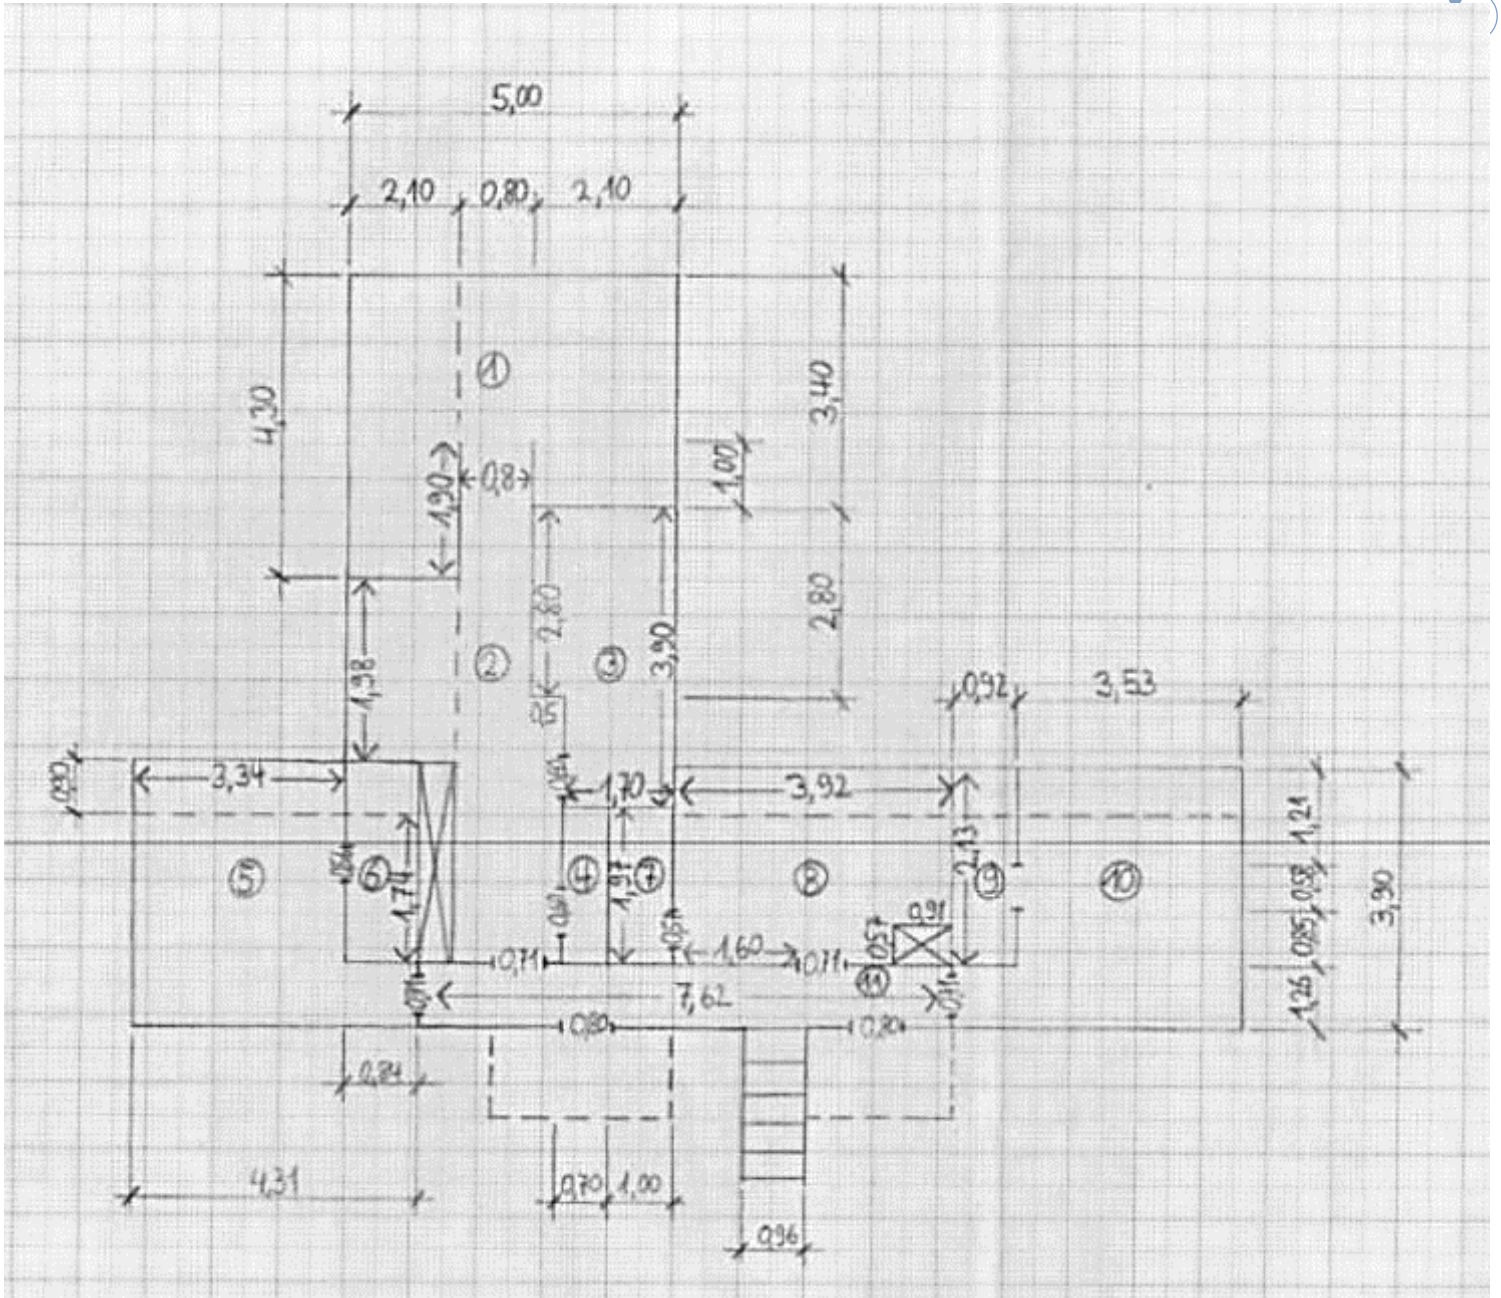

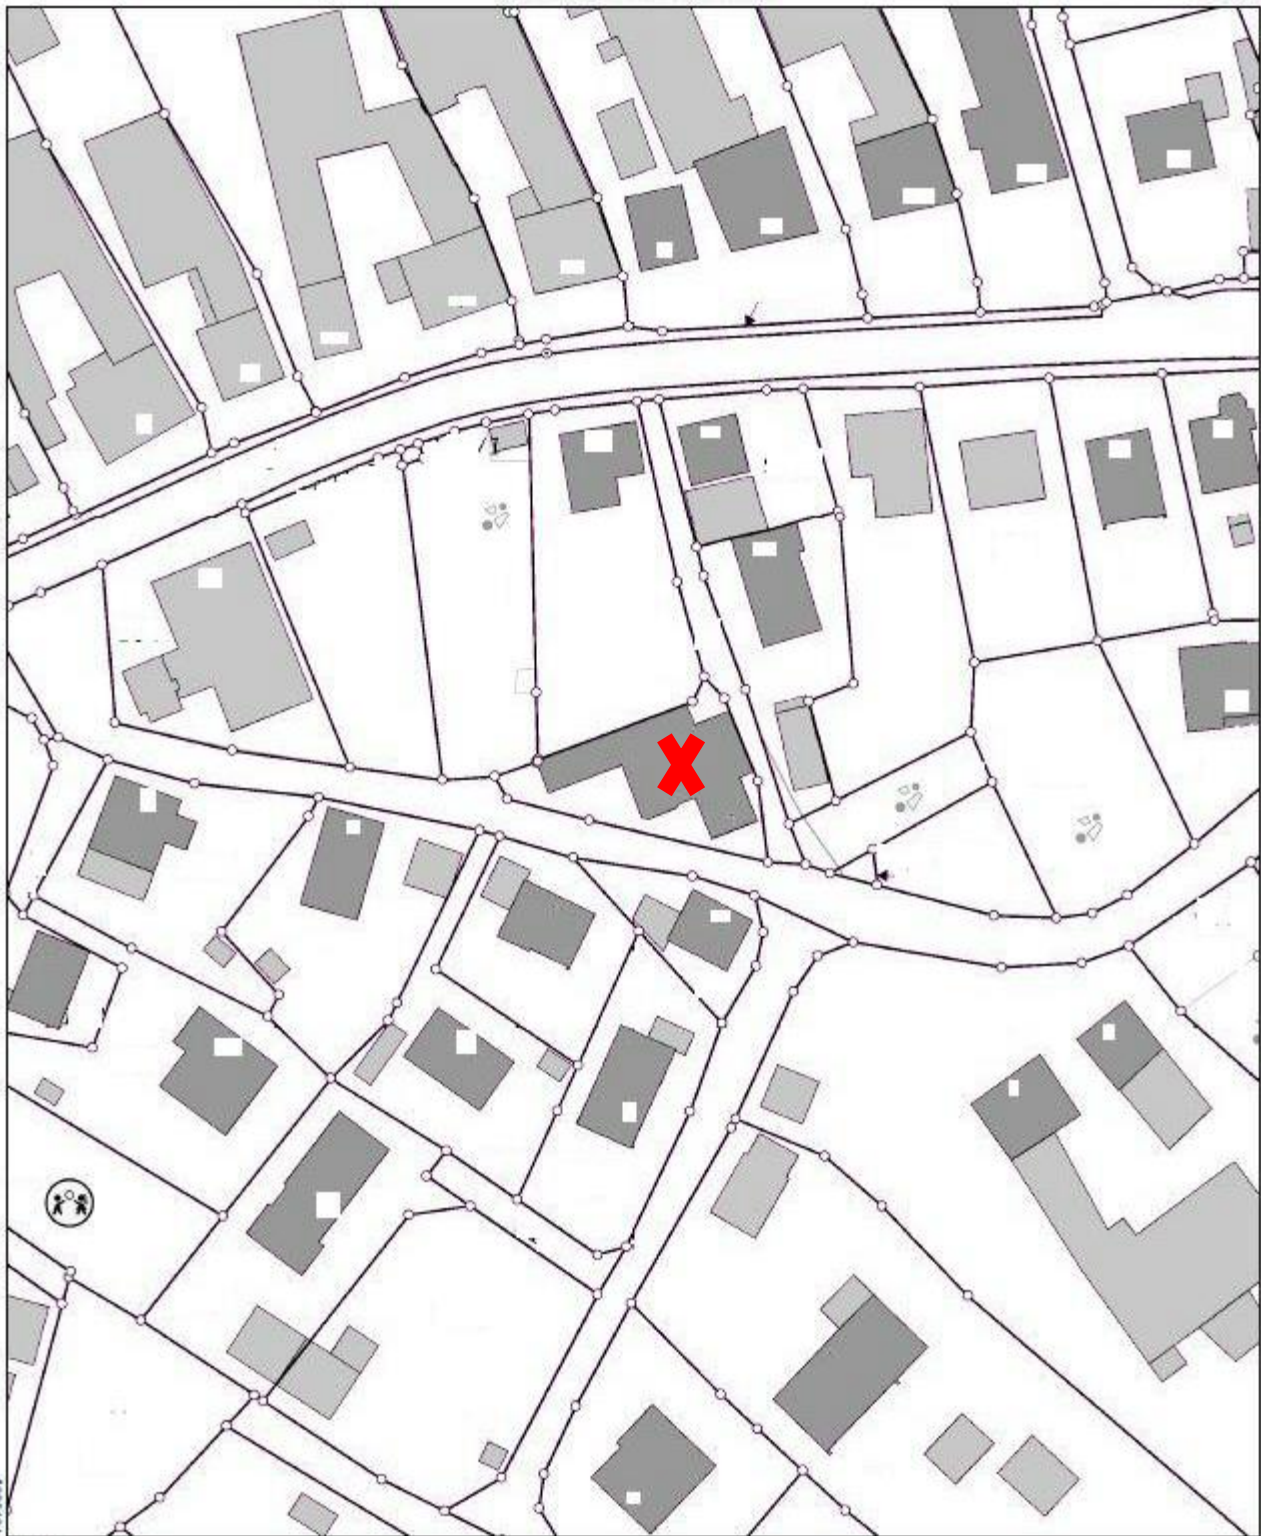

4805314

4805314

5413280

Maßstab 1:1000 0 10 20 30 Meter